





CHANNELMARK POOLS

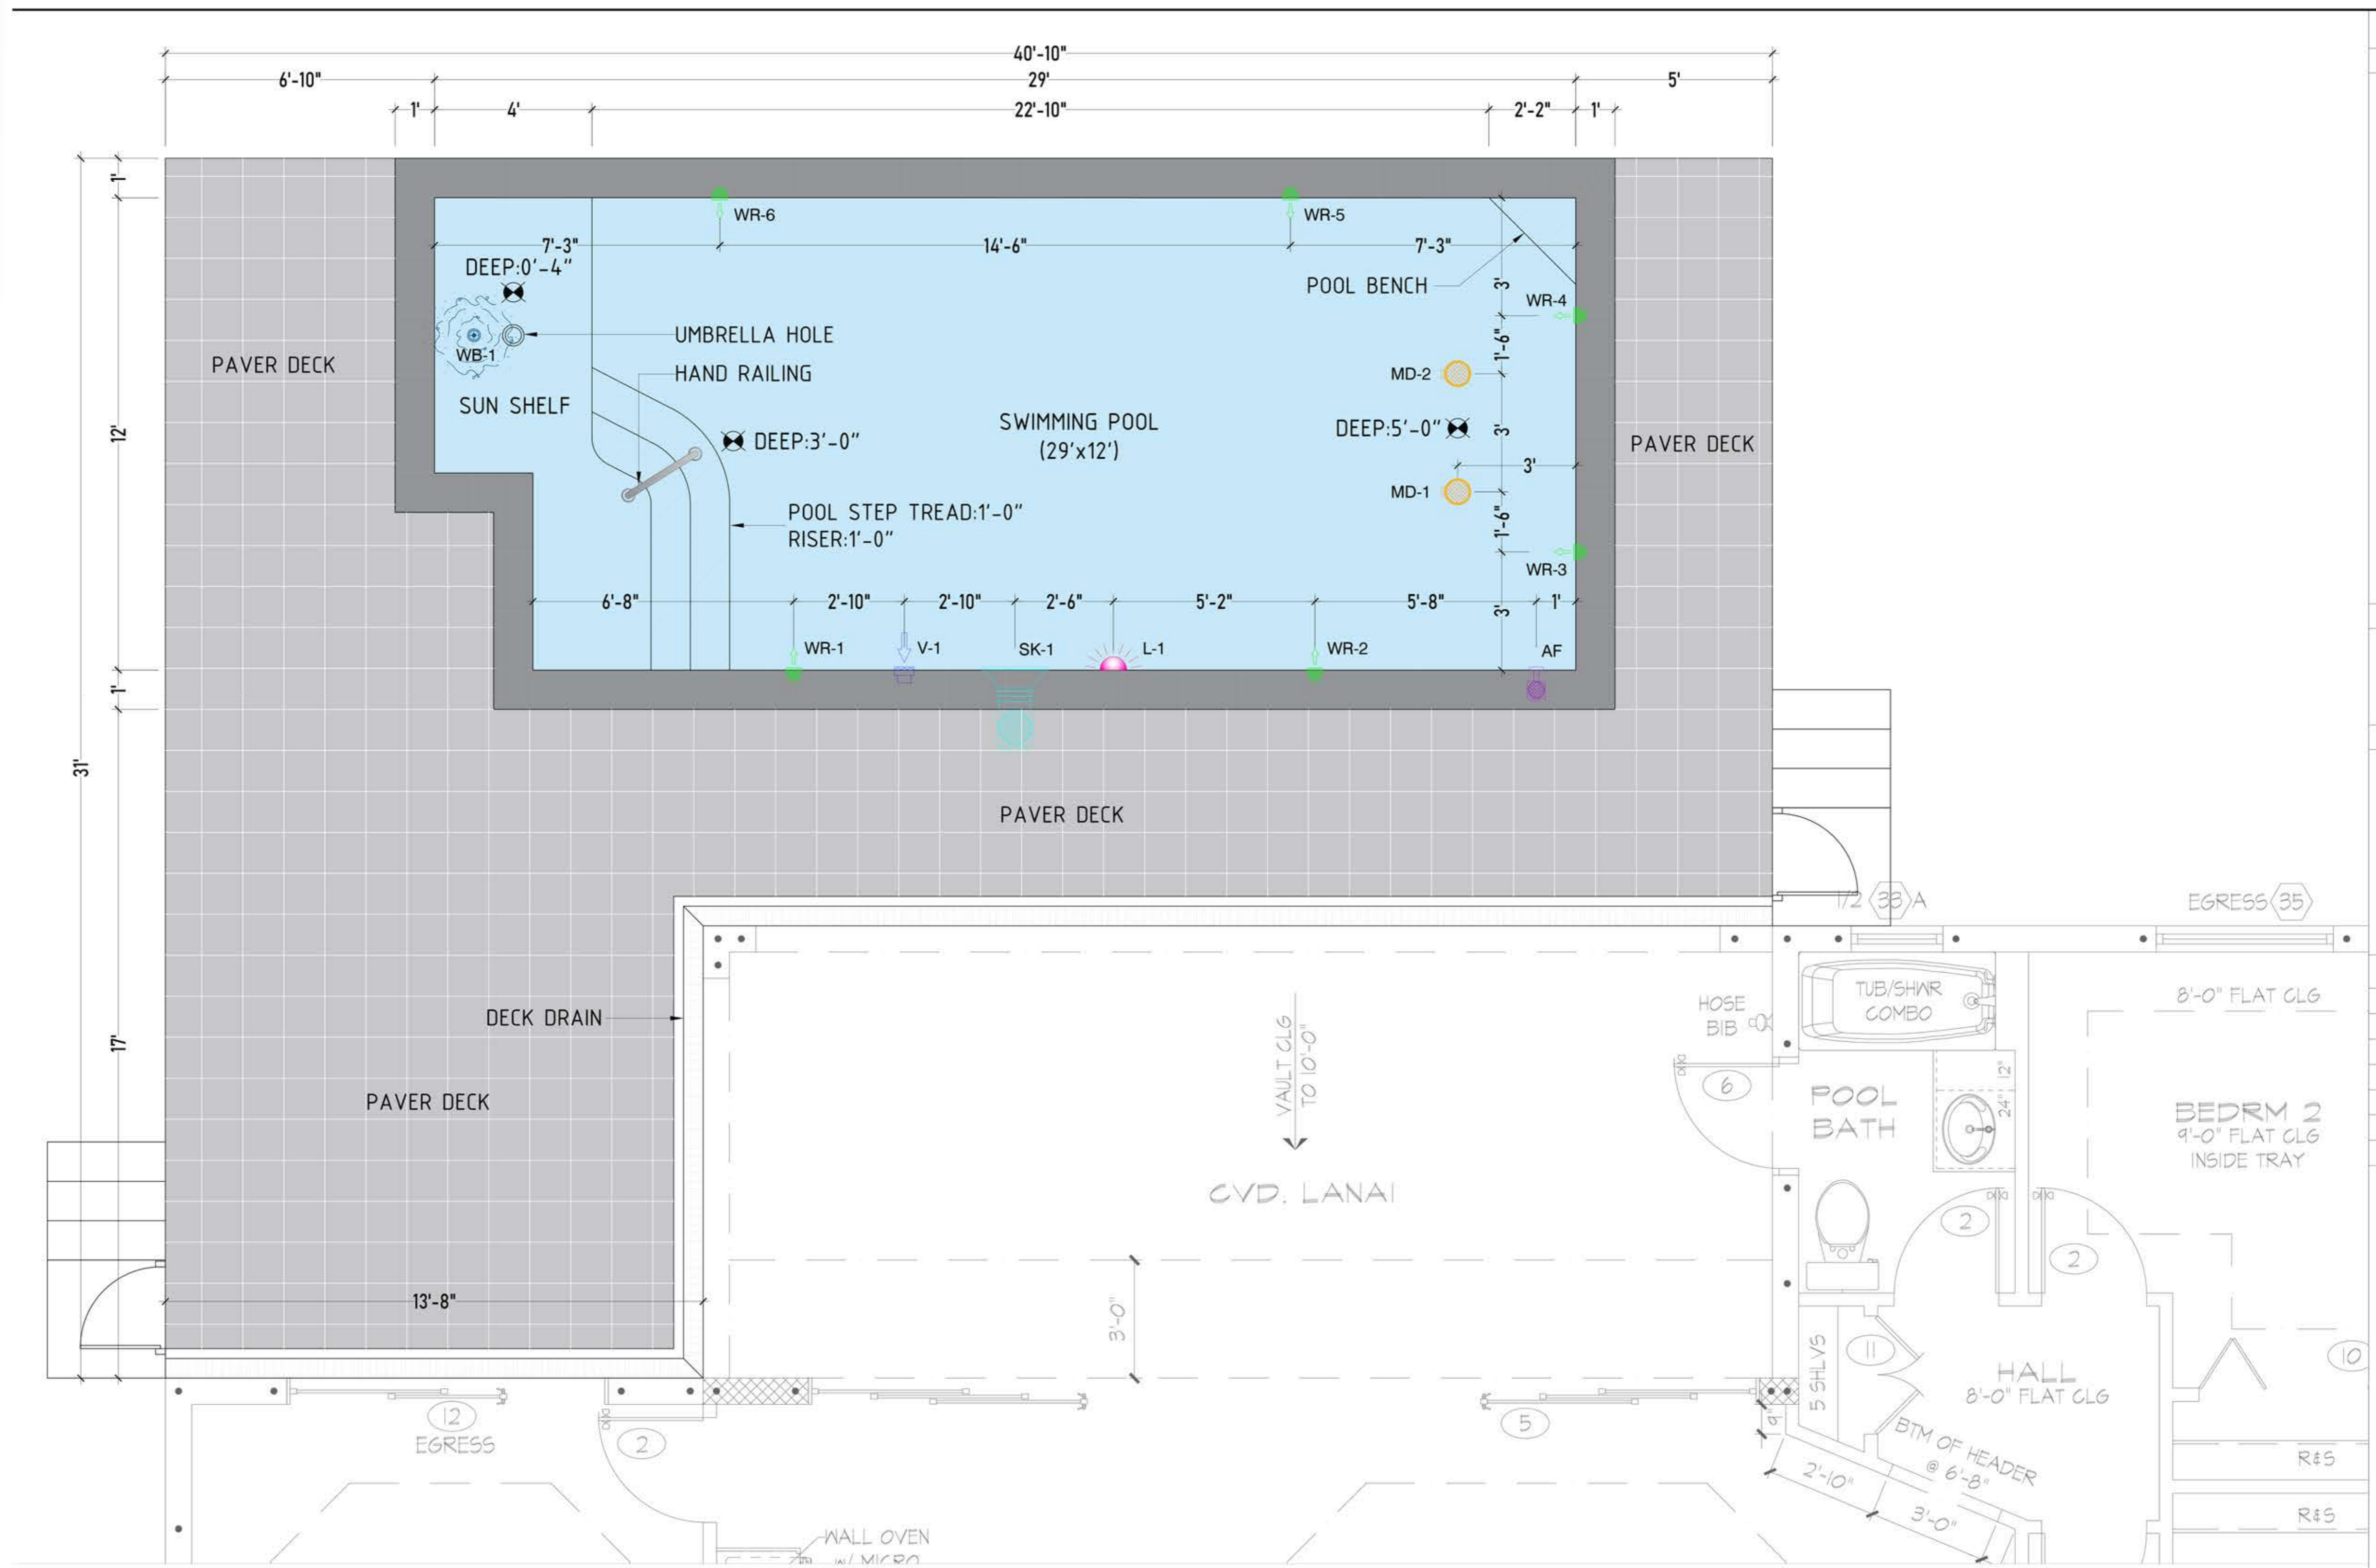

Pool: Cape Pool 17th Terrace

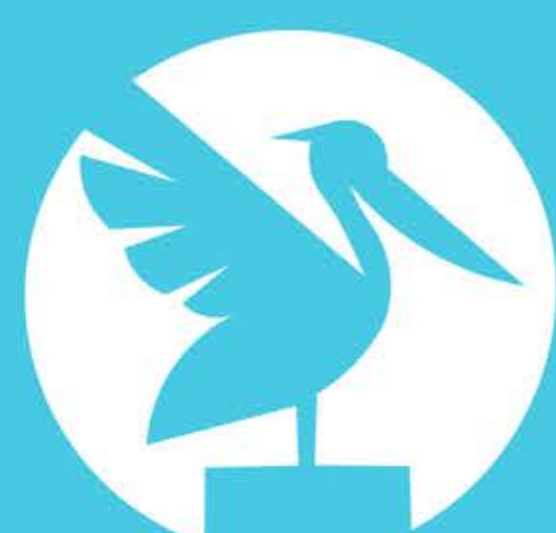

**CHANNELMARK
POOLS**

5782 Enterprise Pkwy

Fort Myers, FL 33905

239.980.9370

SALES@CHANNELMARKPOOLS.COM

License #: CPC 1460369